



200 3950 100 16450 12000 200

11000  
200 5000 100 2200 100 3200 200  
900 900 900 900 000

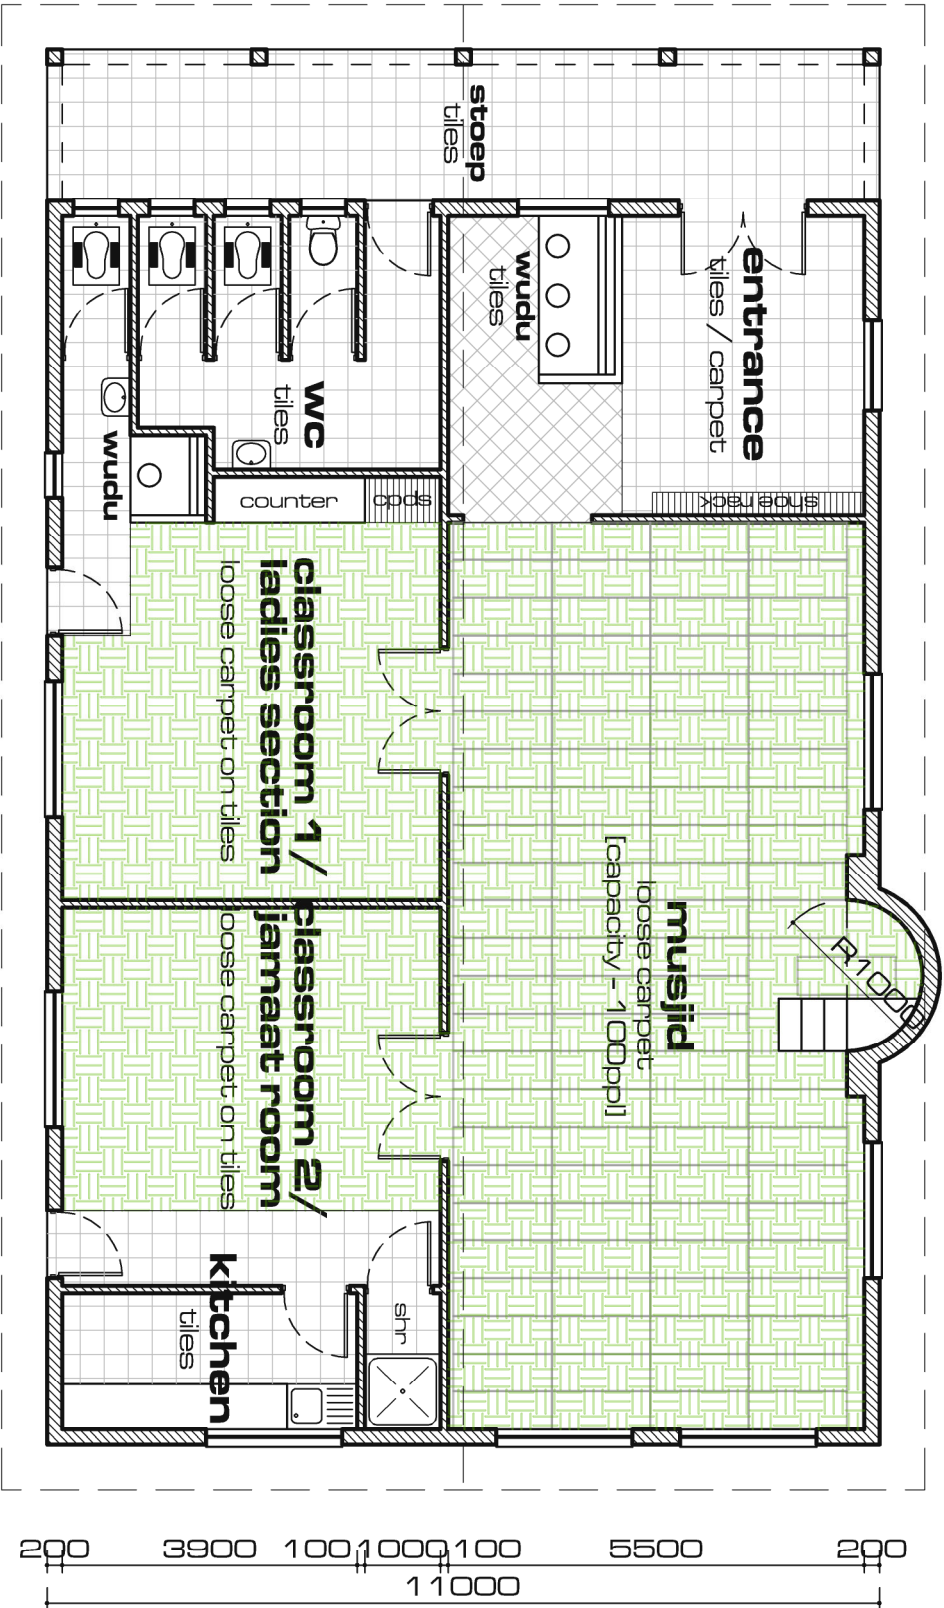

floor plan

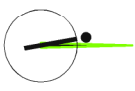

proposed rural masjid for madrasah taleemudddeen

15009sk001

b 1:100

mv

february 2021

t: 011 093 795 1295  
e: melli@mhymedev-arc.co.za

